



PROPOSED BLOCK RETAINING WALL

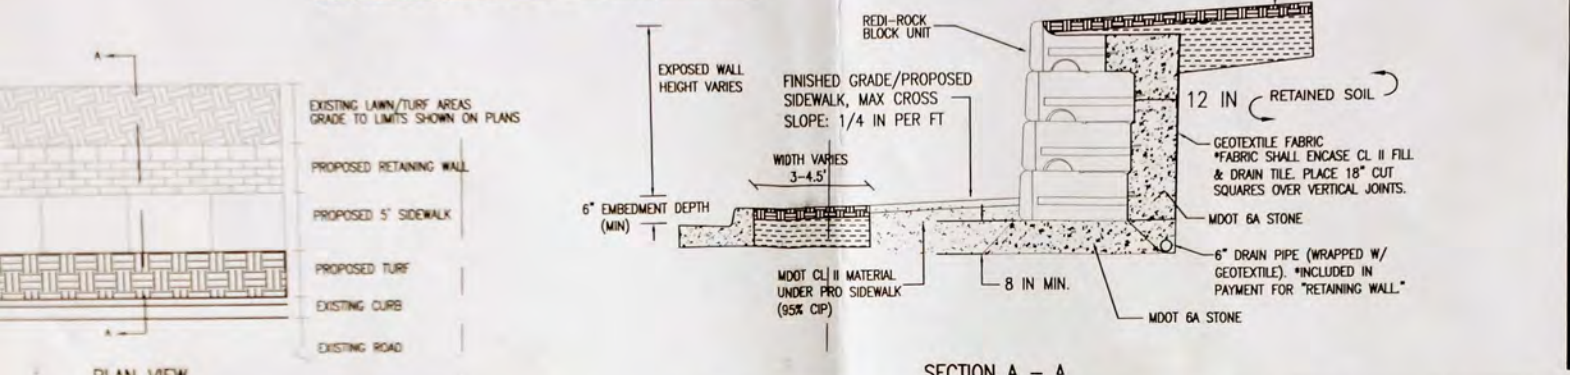


PLAN VIEW

SECTION A - A

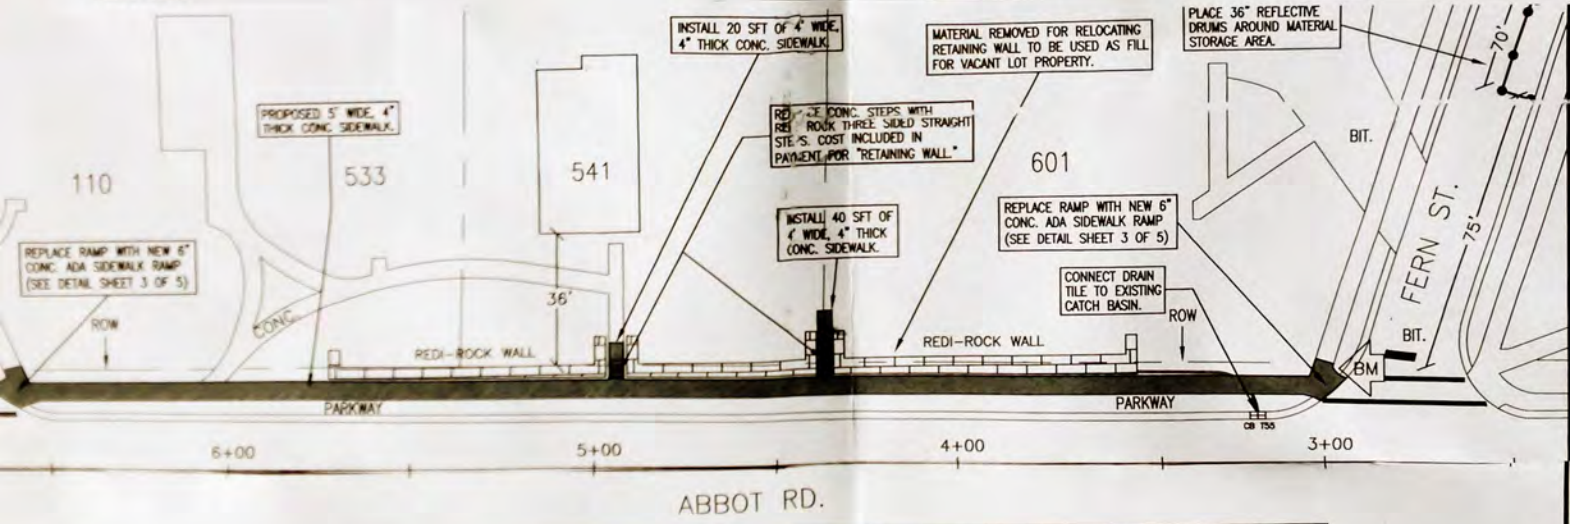

ABBOT RD.

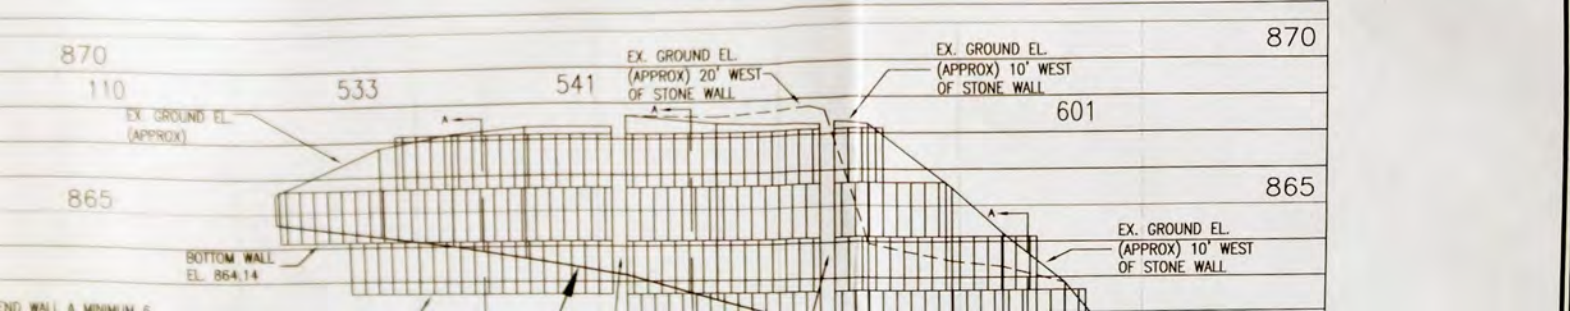

CHECKED: DATE: APPROVED: DATE:
 DRAWN: SDR DATE: 12-3-09 SCALE: 1" = 30'



ANSING
 (517) 337-3943

CITY OF EAS
 DEPARTMENT OF ENGINEERING
 180 E. STATE ROAD
 EAST LANSING, MI 488
 (517) 337-9459

ABBOT ROAD RETAINING WALL

+00